


SEE OPTION SHEET FOR
 OPTIONAL MASTER BATH
 LAYOUT AND OPTIONAL
 POWDER ROOM

NOTE:
 SEE OPTION SHEET FOR
 OPTIONAL MASTER BATH
 LAYOUT AND OPTIONAL
 POWDER ROOM

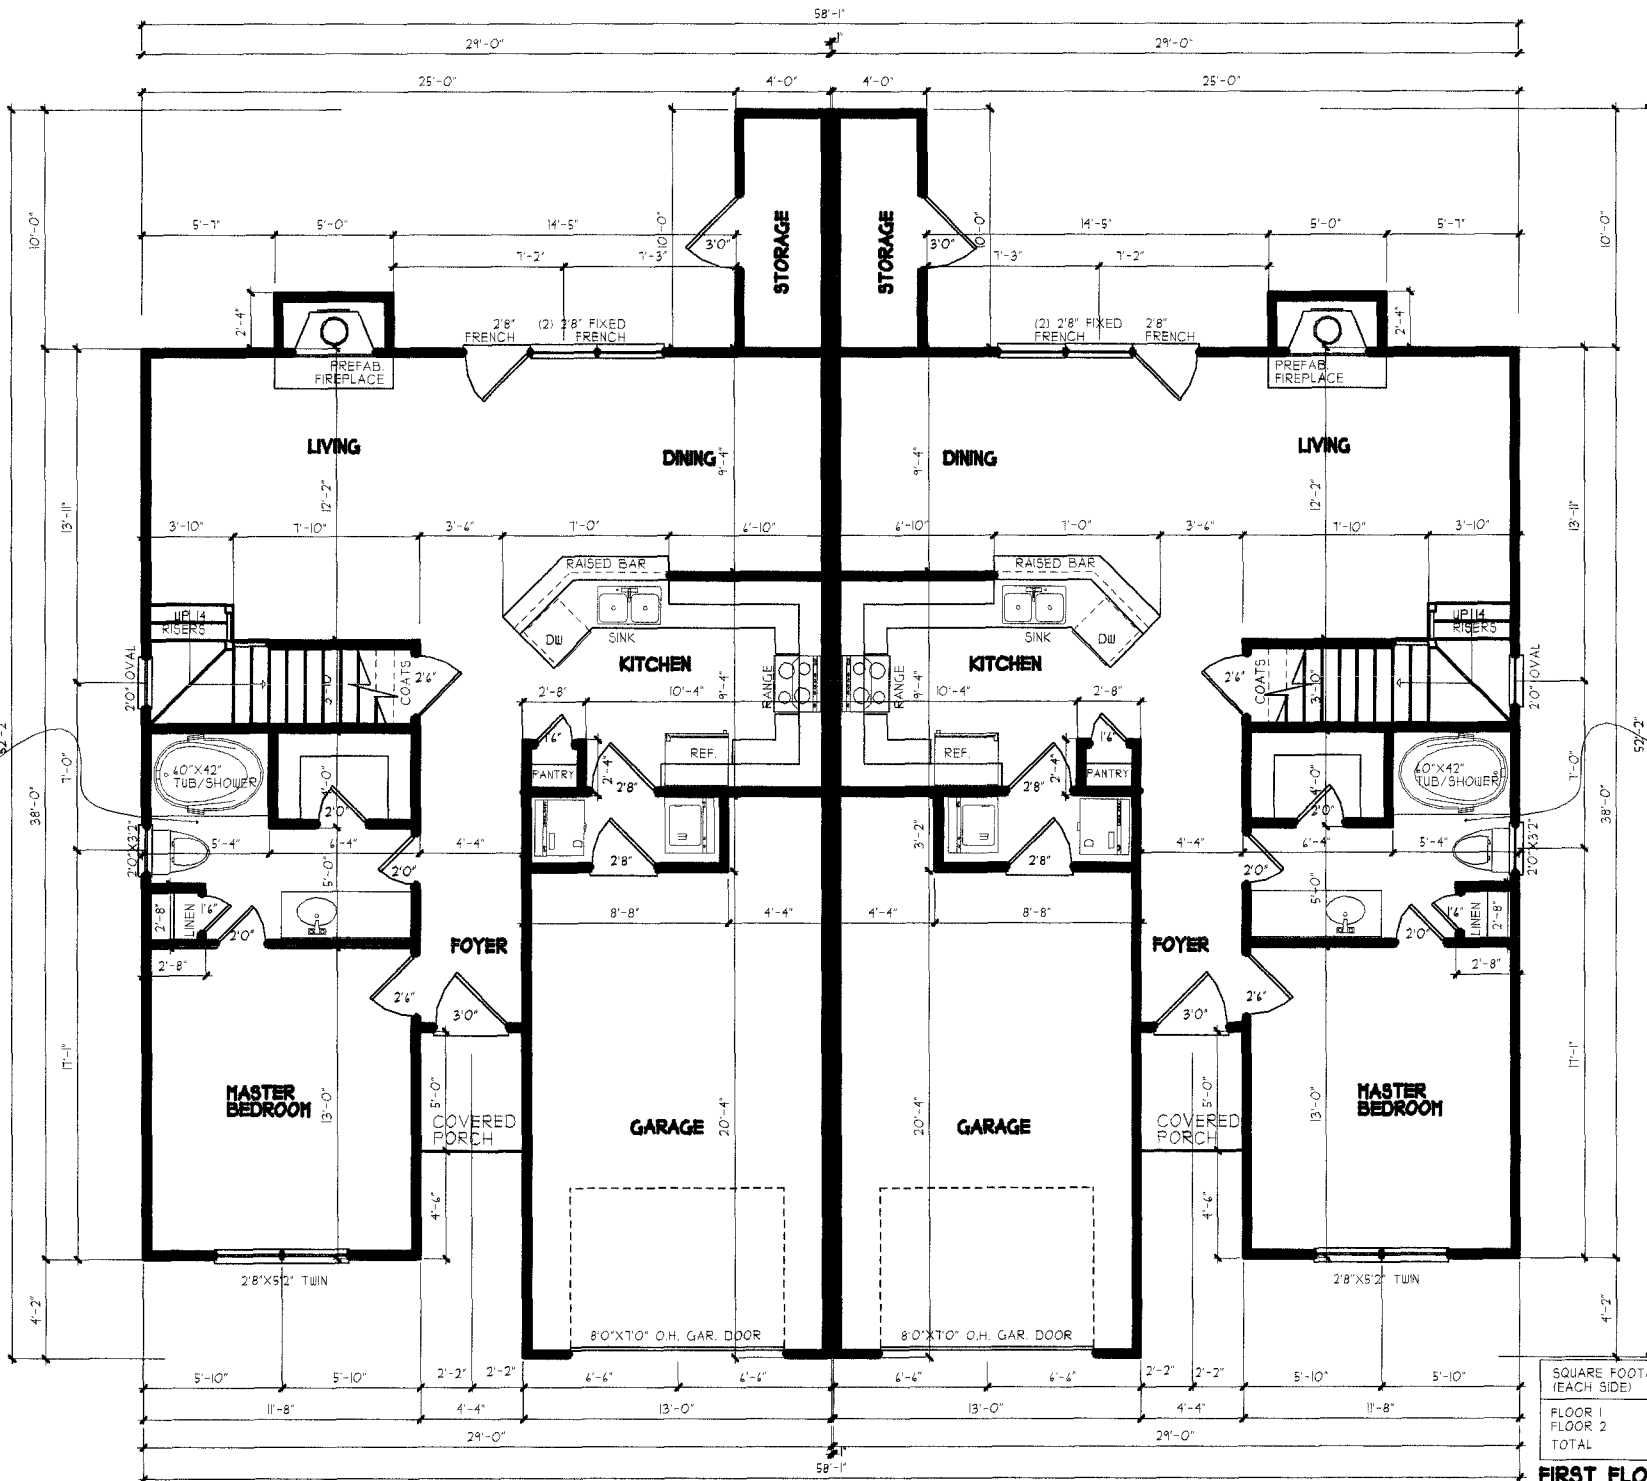


SQUARE FOOTAGE (EACH SIDE)	
FLOOR 1	= 838
FLOOR 2	= 344
TOTAL	= 1182

SIDE A

SIDE B

FIRST FLOOR PLAN

SCALE 1/4" = 1'-0"

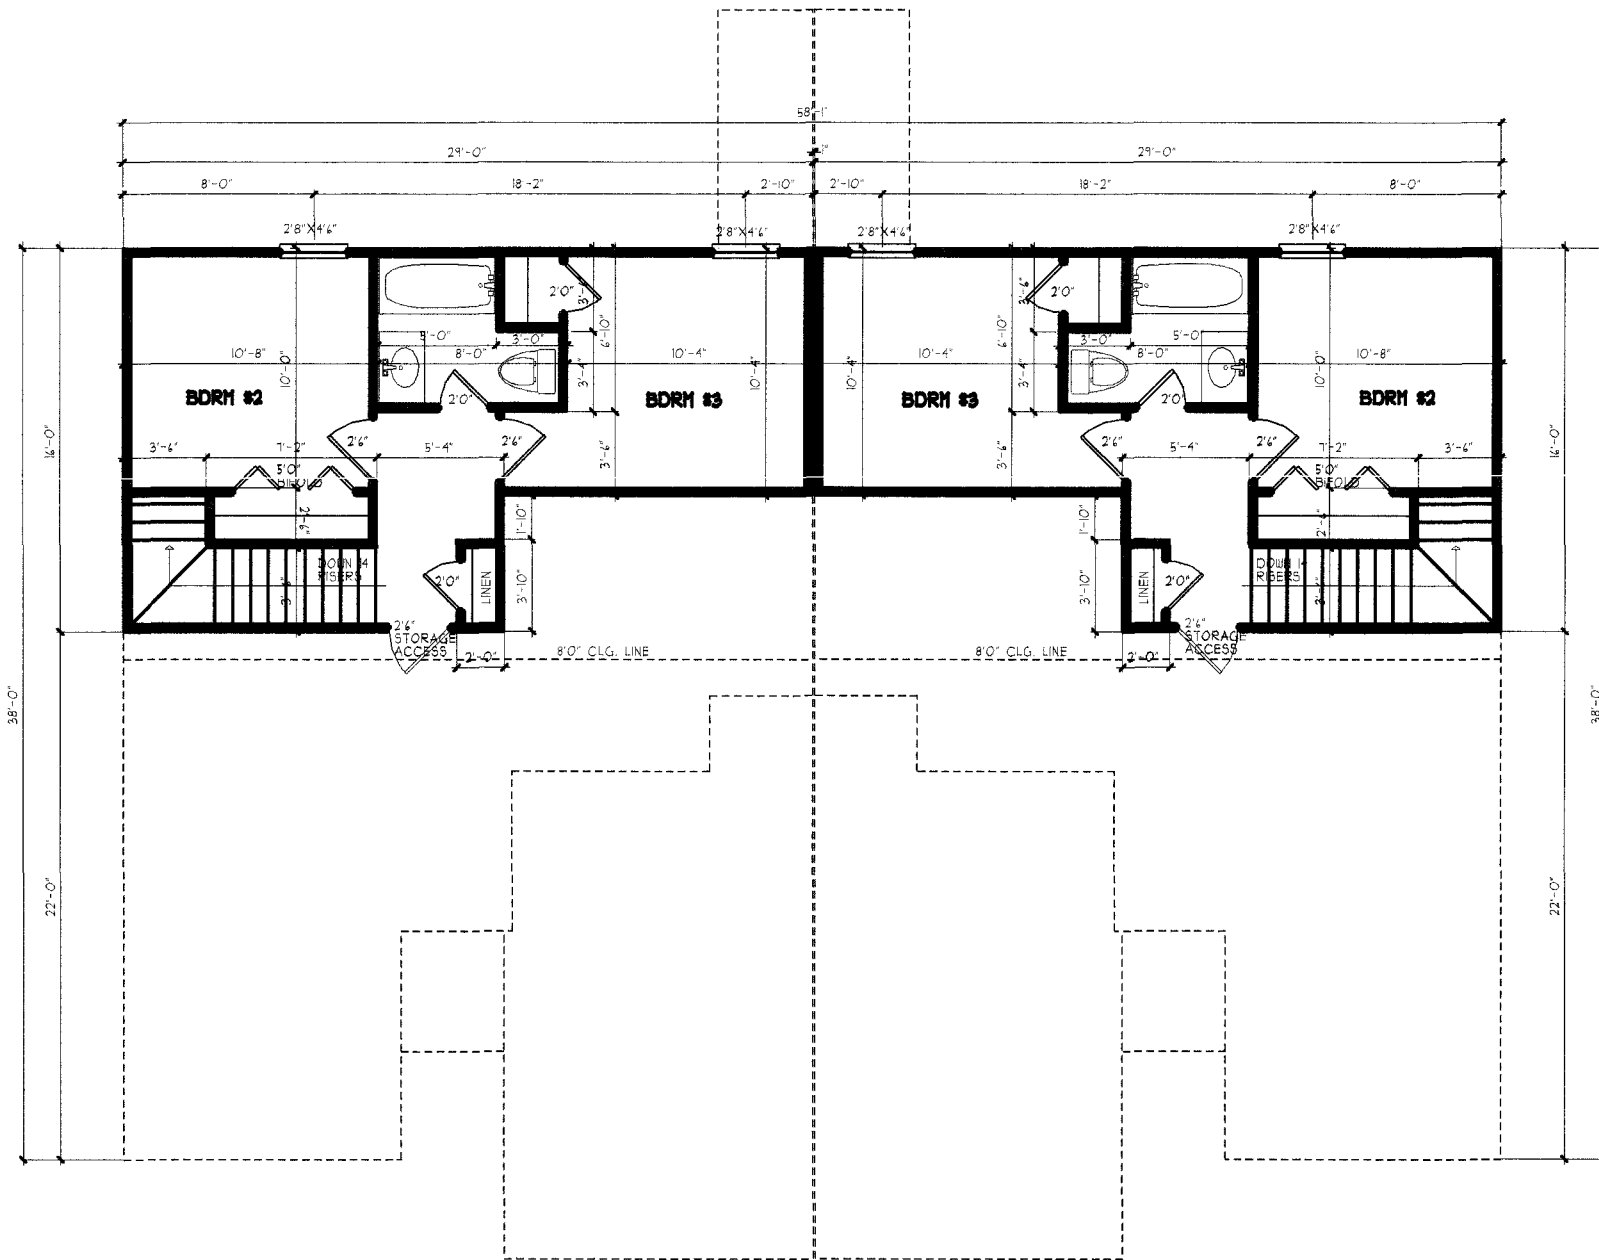

SIDE A

SIDE B

SECOND FLOOR PLAN

SCALE 1/4" = 1'-0"